





PLAN

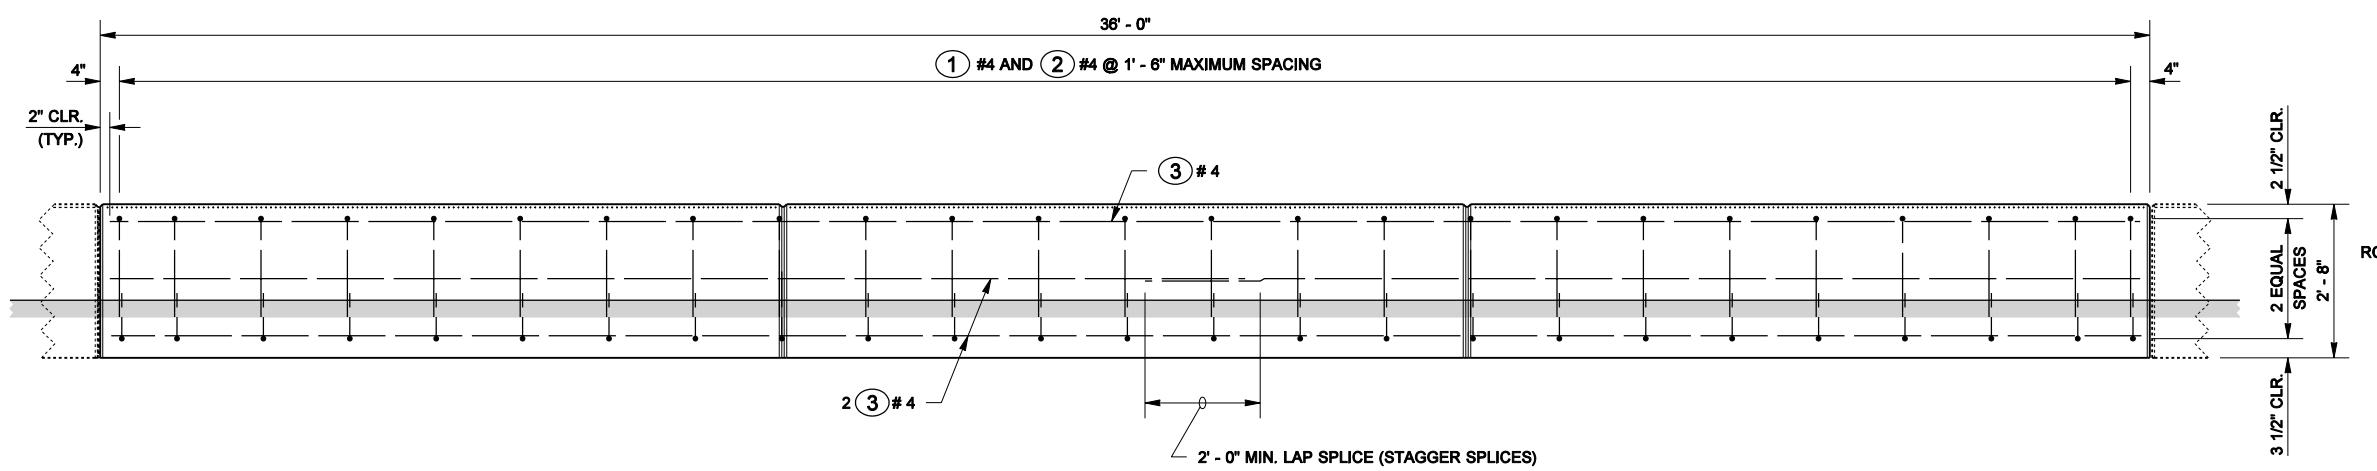


ELEVATION

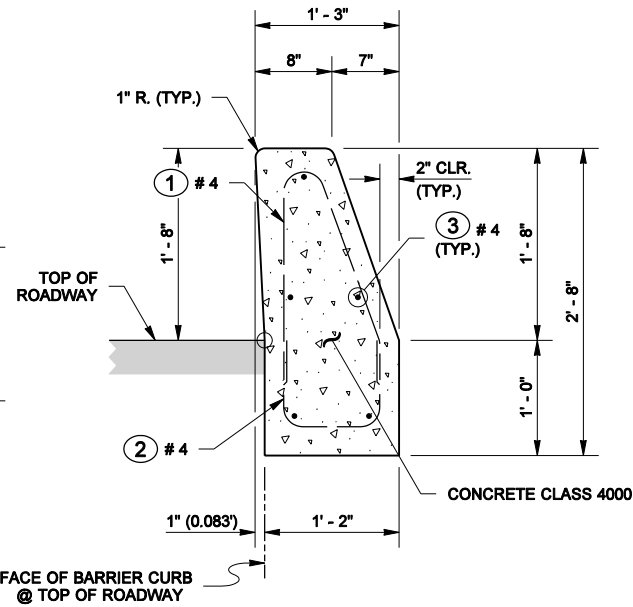

TYPICAL SECTION

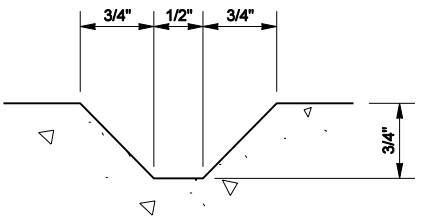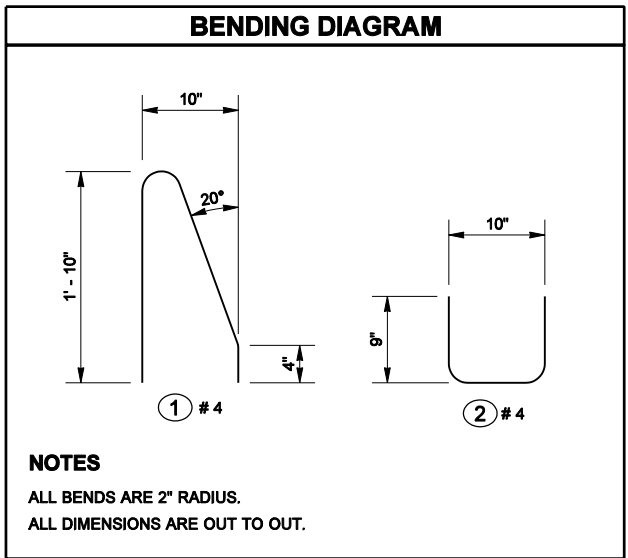


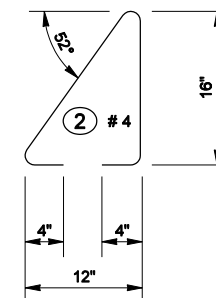
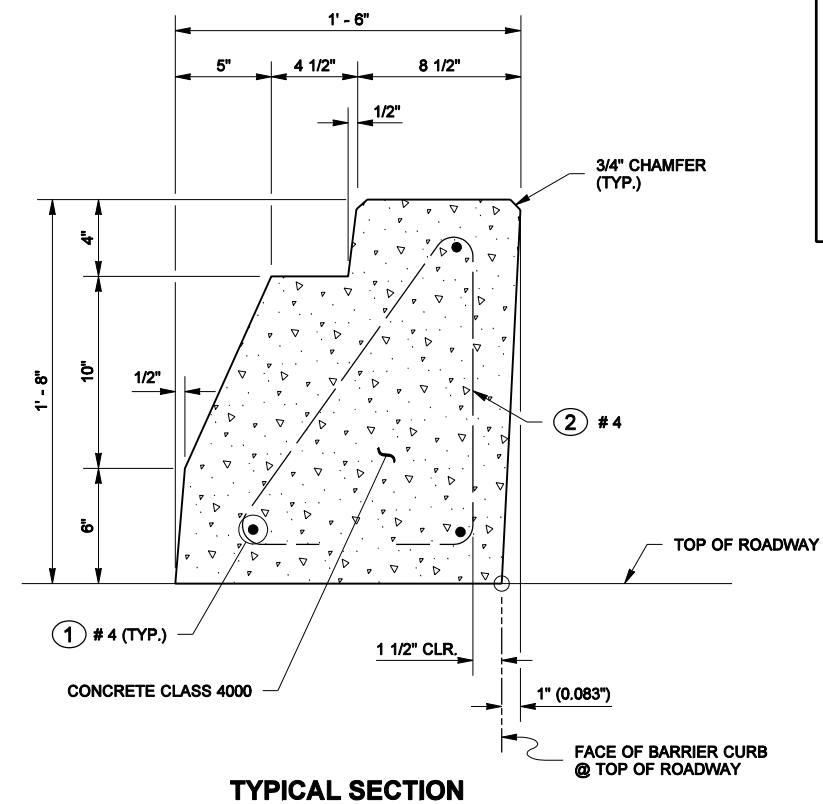
DUMMY JOINT

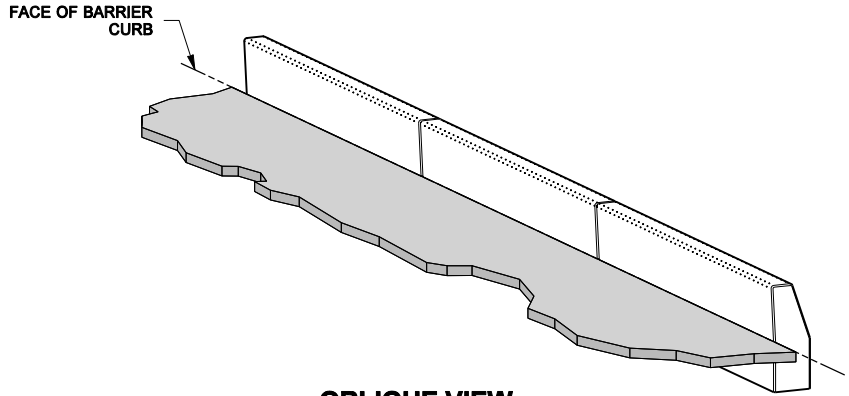

OBLIQUE VIEW

LOW PROFILE BARRIER CURB TYPE 1
(CAST-IN-PLACE)




FILE NAME GD-3 LOW PROFILE BARRIER CURB TYPE I												 Washington State Department of Transportation	PLOT1	
TIME	9:23:12 AM				REGION NO.	STATE	FED.AID PROJ.NO.							GD-3
DATE	3/26/2007				10	WASH							SHEET	
PLOTTED BY	berensb				JOB NUMBER								OF	
DESIGNED BY	L. Hinson				CONTRACT NO.			LOCATION NO.			LOW PROFILE BARRIER CURB DETAILS	SHEETS		
ENTERED BY	B. Berens													
CHECKED BY														
PROJ. ENGR.														
REGIONAL ADM.		REVISION	DATE	BY				P.E. STAMP BOX		DATE	P.E. STAMP BOX			






NOTES


ALL BENDS ARE 2" RADIUS.

ALL DIMENSIONS ARE OUT TO OUT.

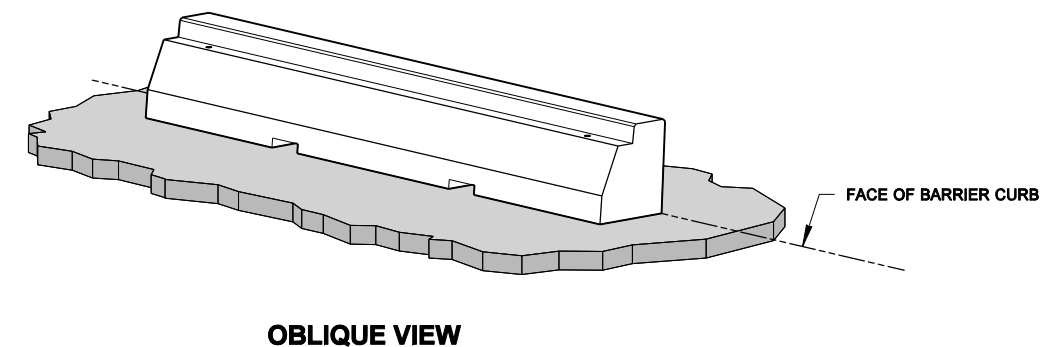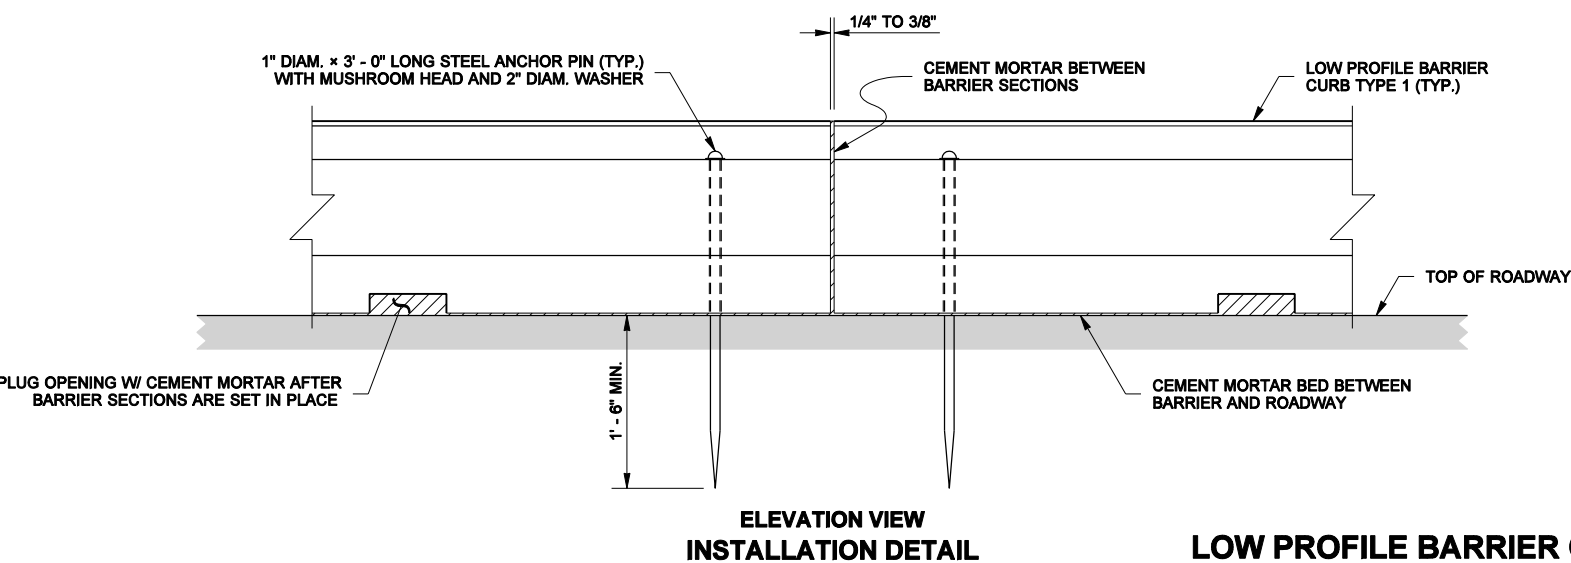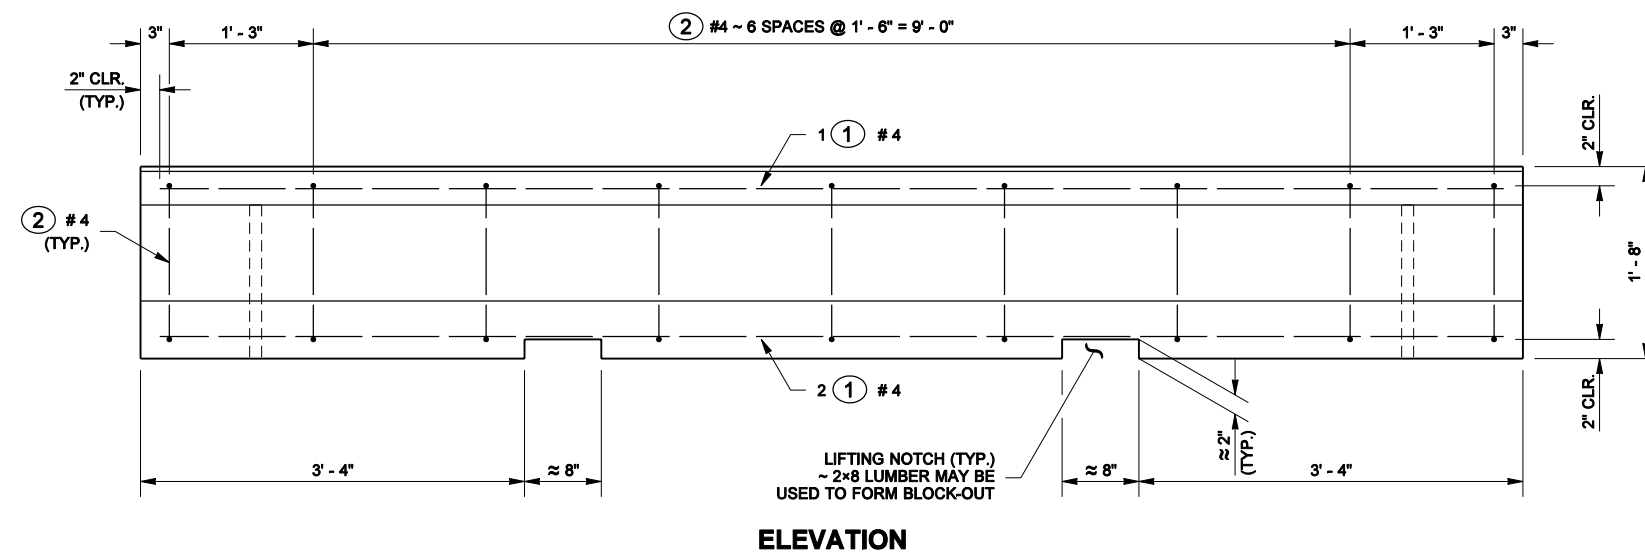
[illegible]

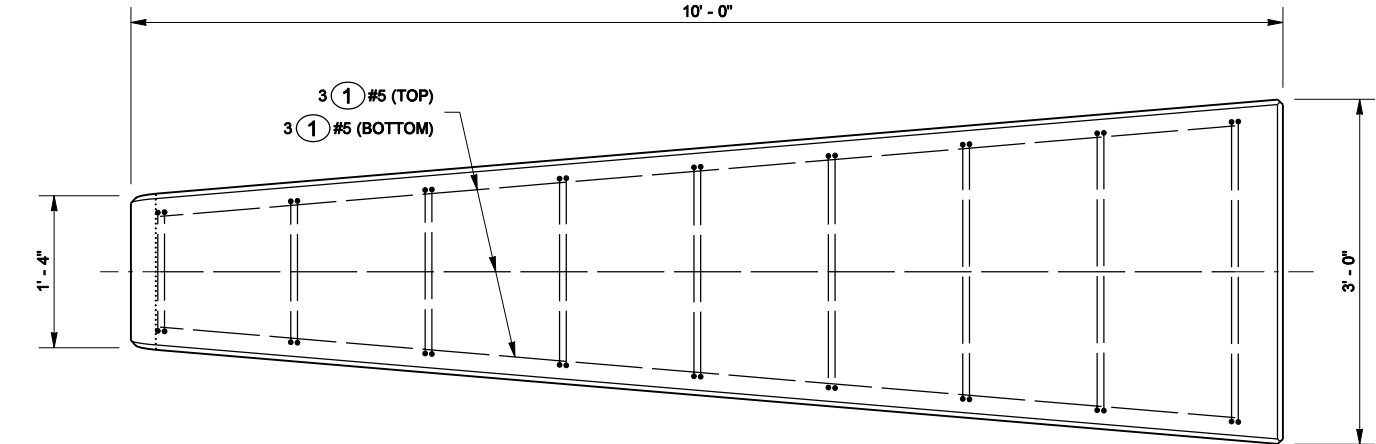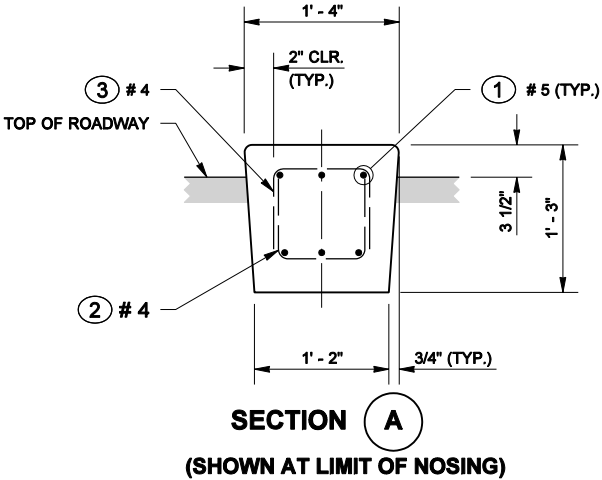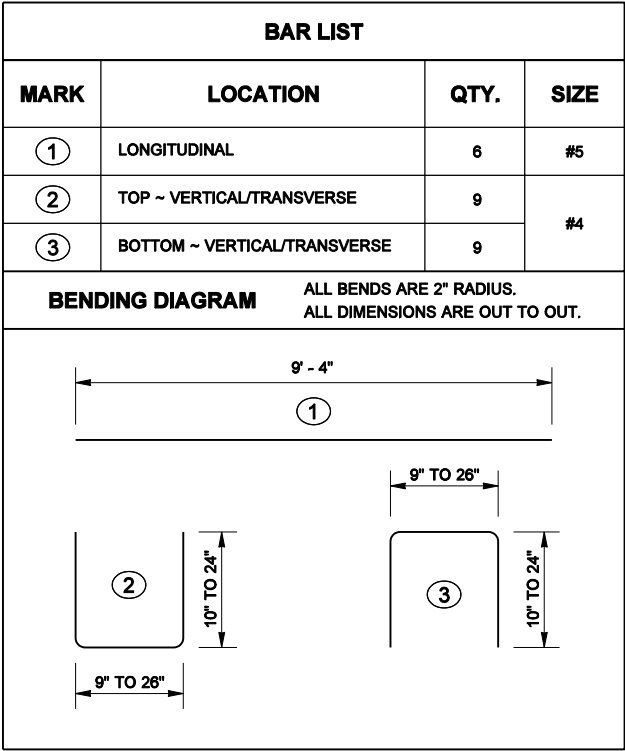



PLAN

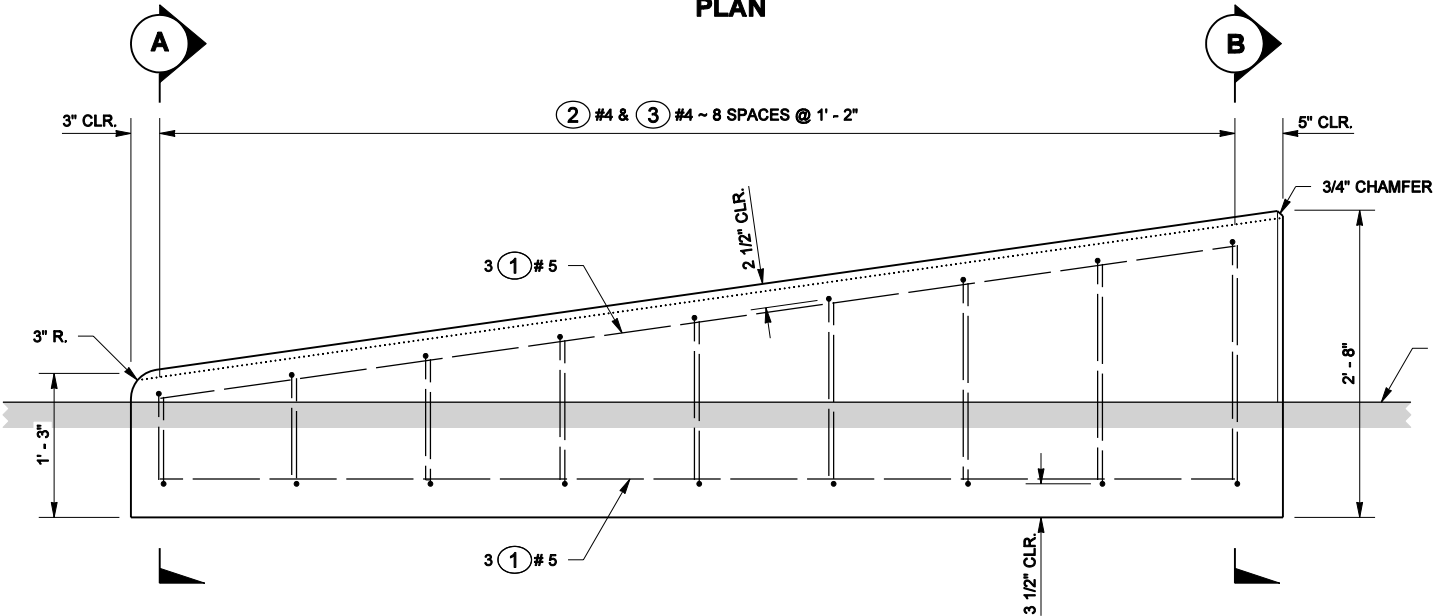

SAW CUT END OF NOSING TO ACHIEVE THE DESIRED ANGLE
REQUIRED FOR LOW PROFILE BARRIER CURB PLACEMENT
NEEDED TO MATCH MEDIAN WIDTH

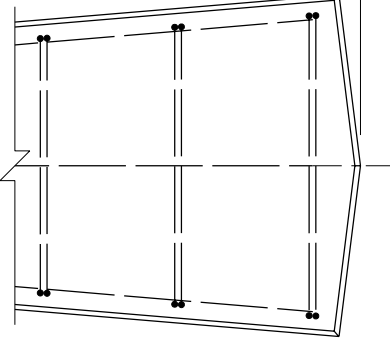


DETAIL

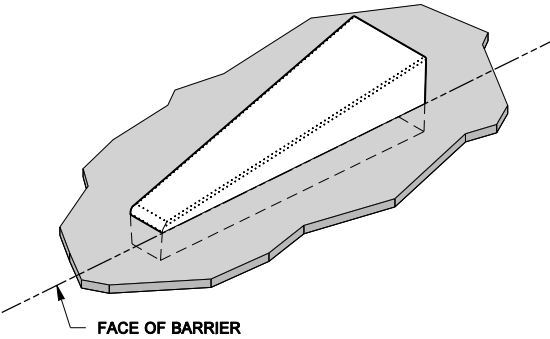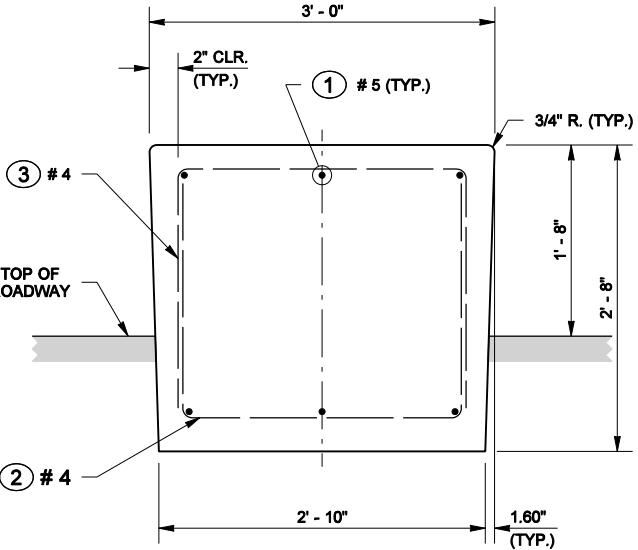


ISOMETRIC

LOW PROFILE BARRIER CURB NOSING

FILE NAME GD-6 LOW PROFILE BARRIER CURB NOSING																				PLOT 1	
TIME	8:54:05 AM				REGION NO.	STATE	FED.AID PROJ.NO.												GD-6		
DATE	3/26/2007				10	WASH															
PLOTTED BY	berensb				JOB NUMBER														SHEET		
DESIGNED BY	L. Hinson				CONTRACT NO.		LOCATION NO.												OF		
ENTERED BY	B. Berens																				
CHECKED BY																			LOW PROFILE BARRIER CURB DETAILS		
PROJ. ENGR.																			SHEETS		
REGIONAL ADM.					REVISION		DATE		BY												

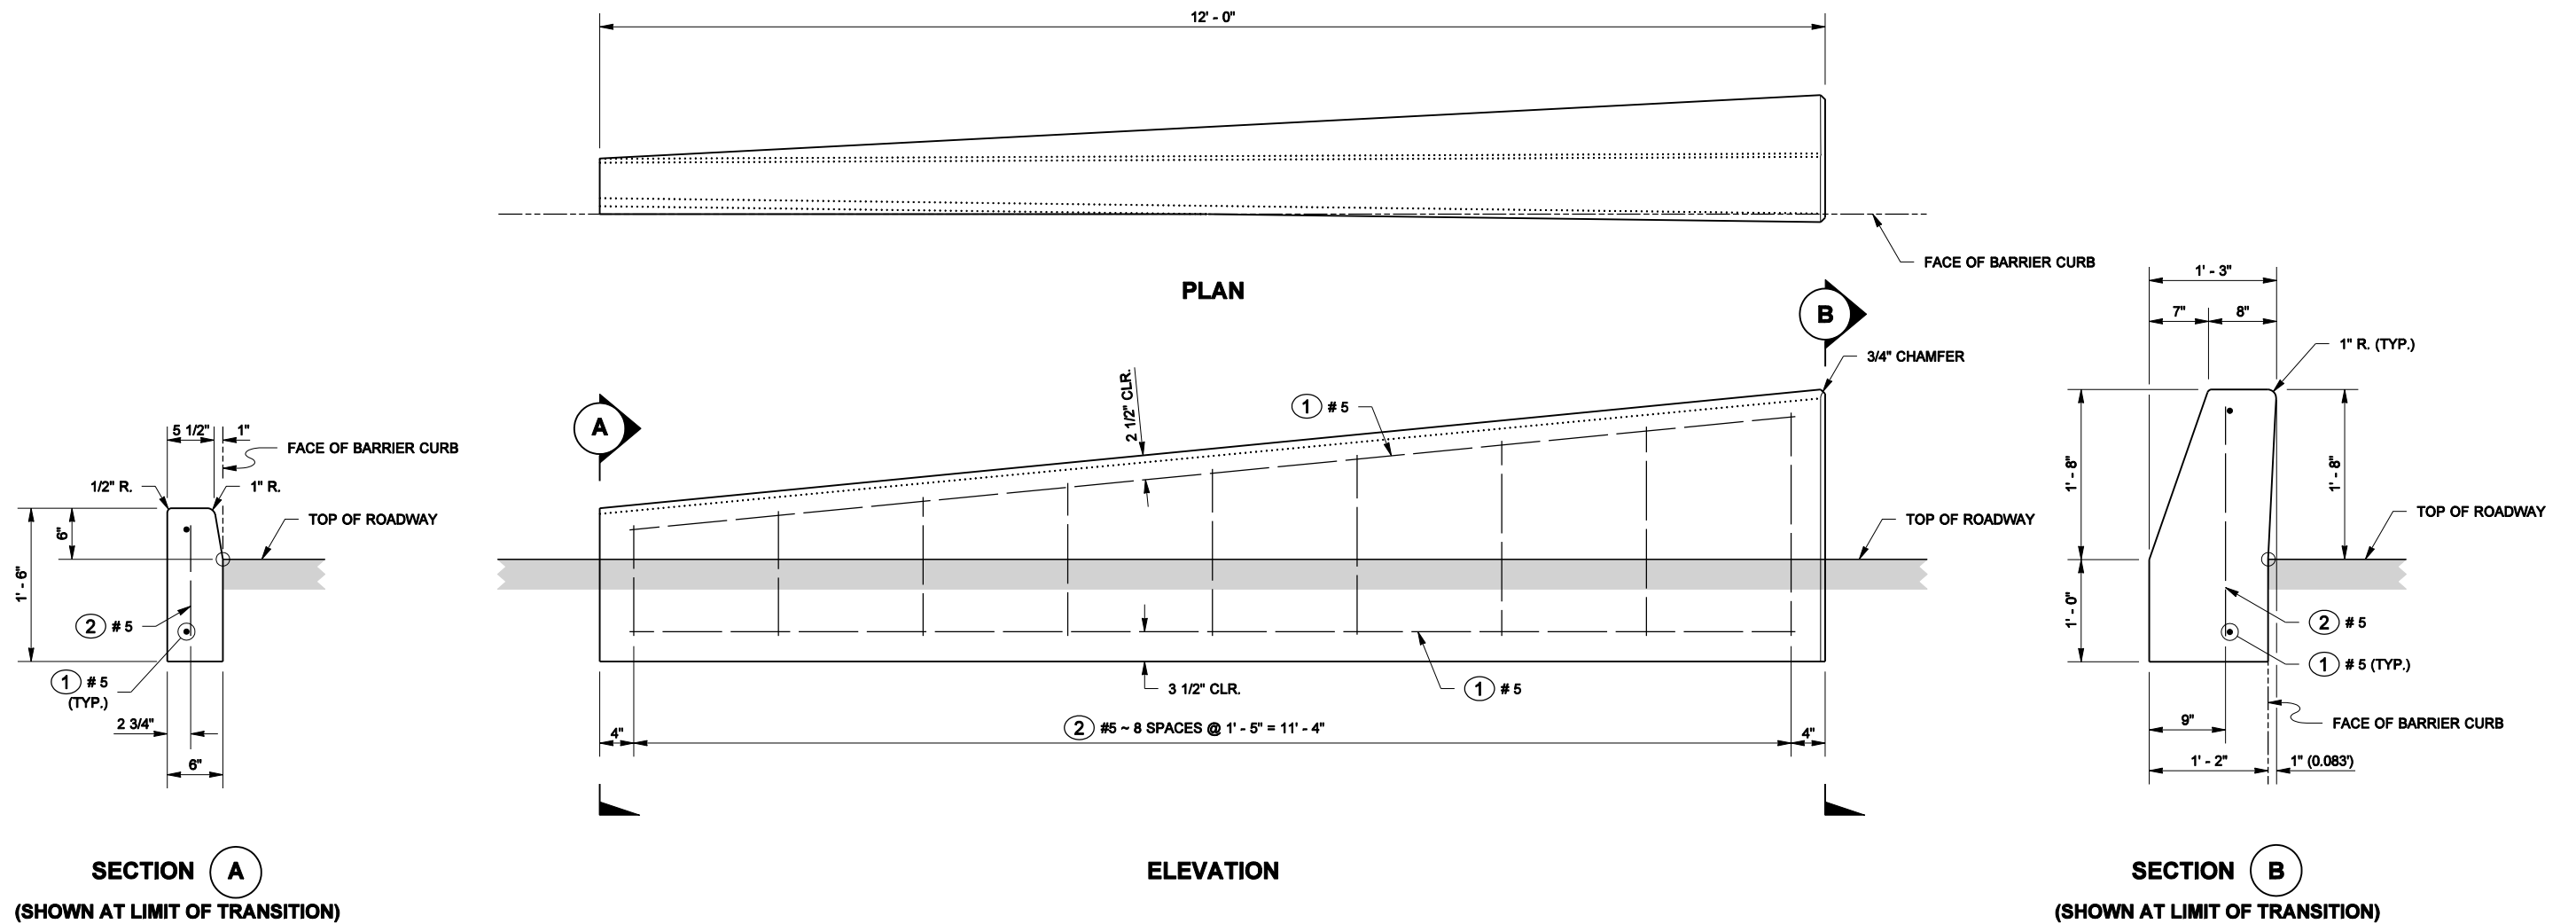


LOW PROFILE BARRIER CURB TRANSITION A

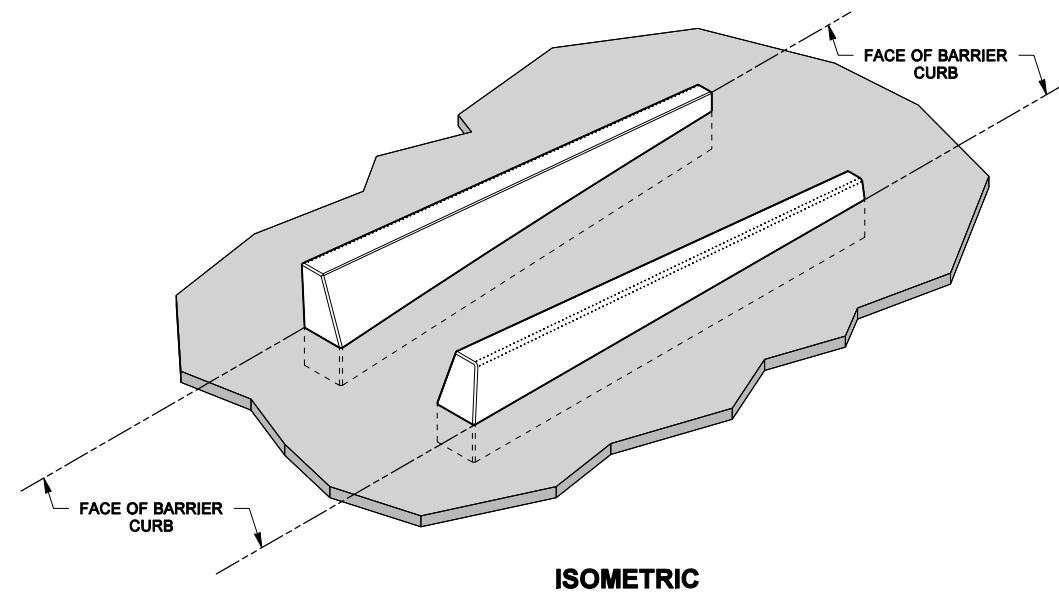


ISOMETRIC

FILE NAME										GD-7 LOW PROFILE BARRIER CURB TRANSITION A	
-----------	--	--	

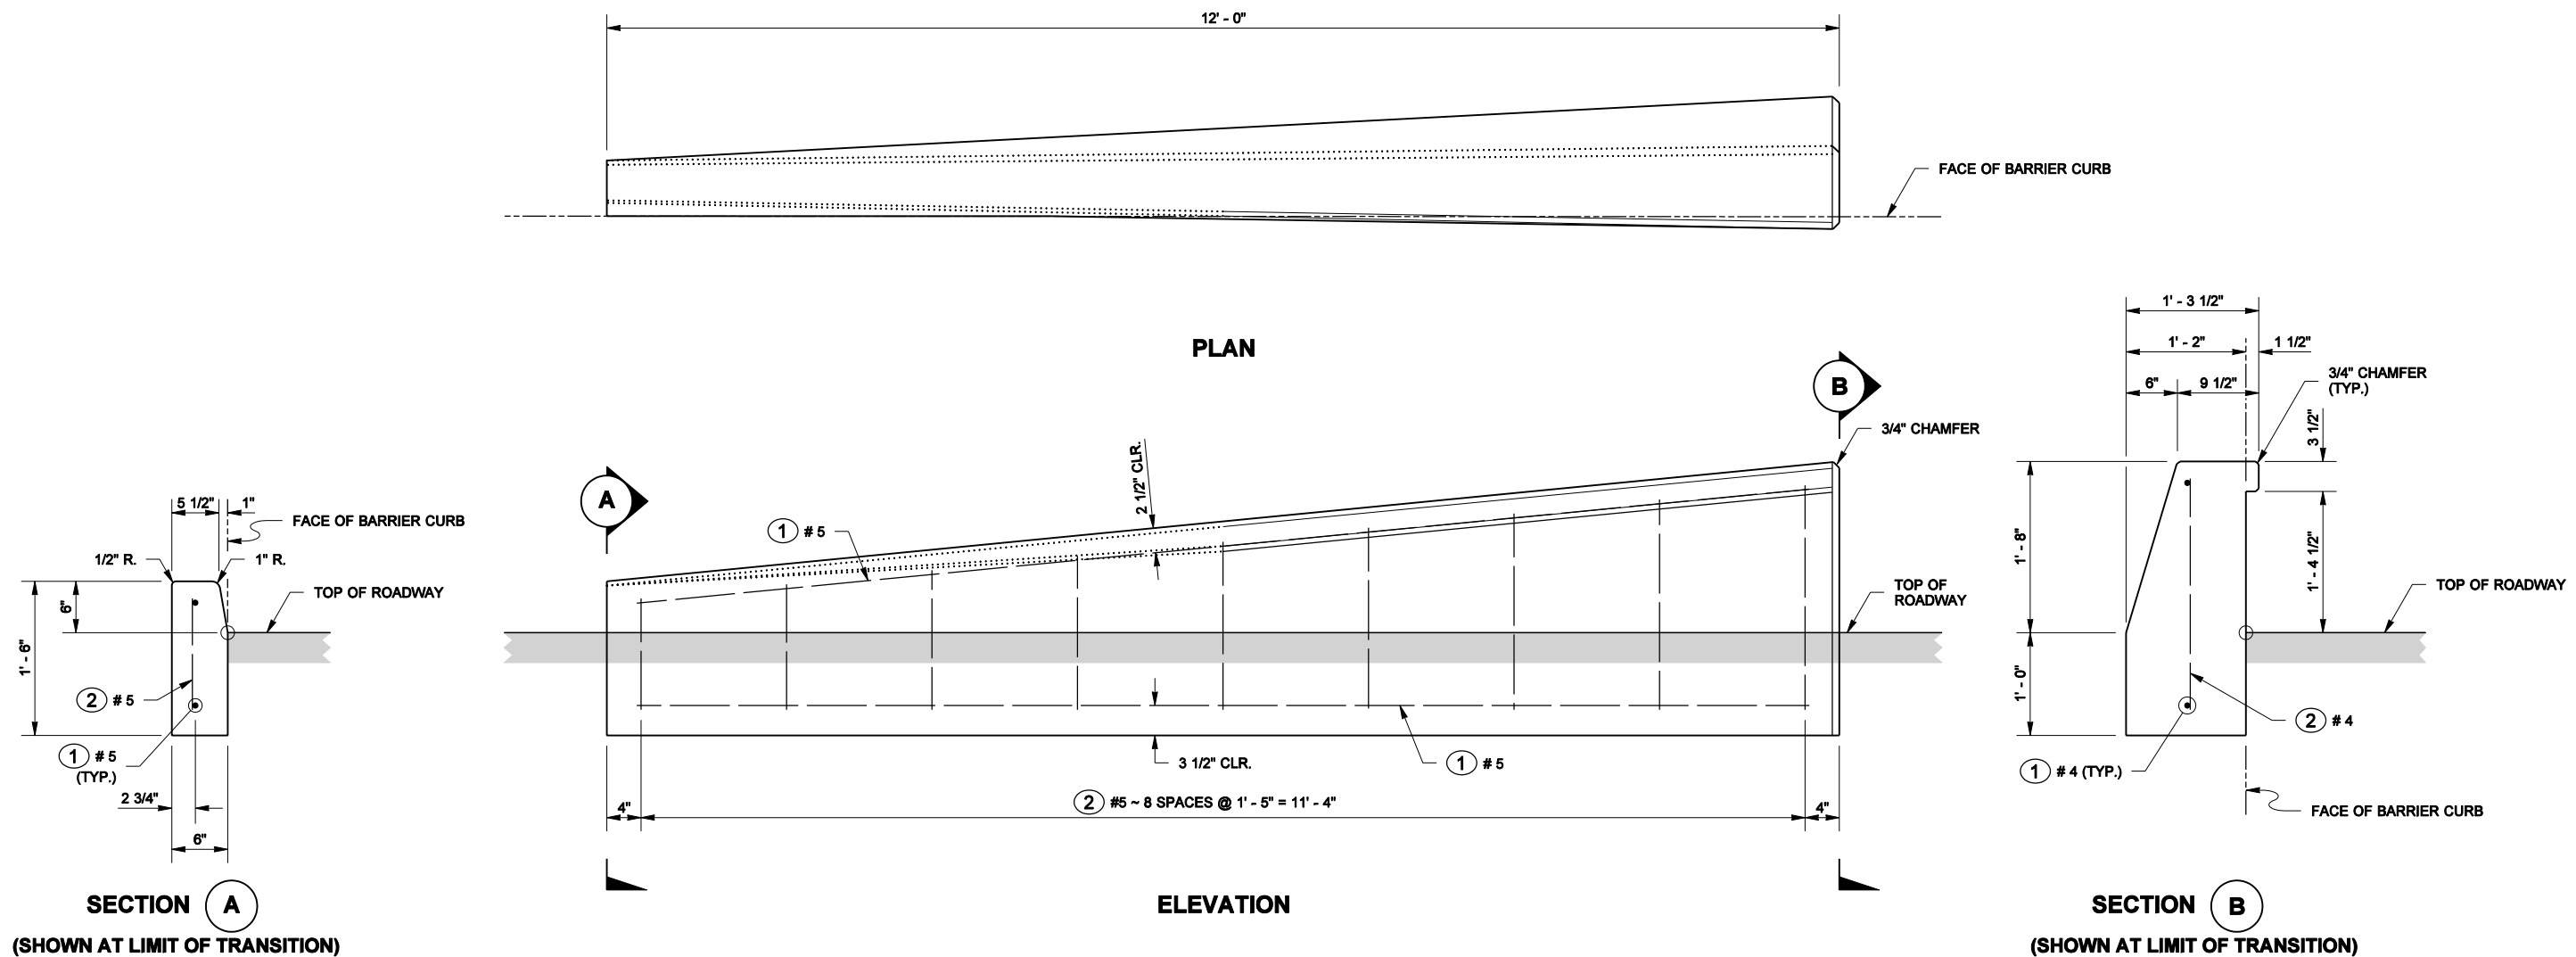


LOW PROFILE BARRIER CURB TRANSITION B

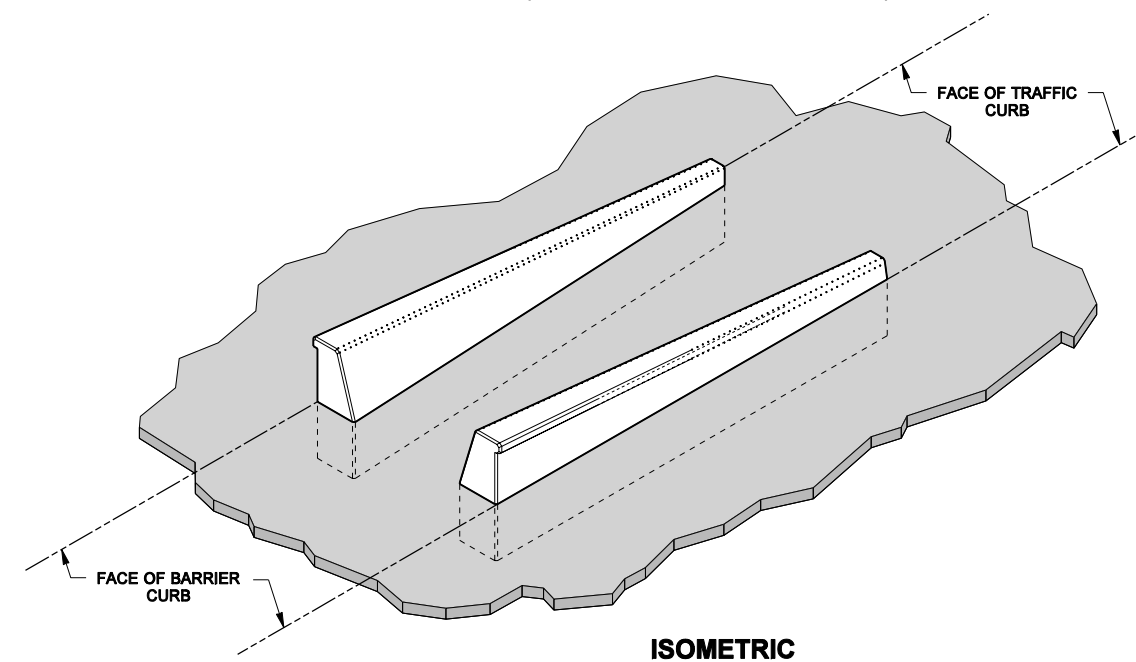


ISOMETRIC


FILE NAME GD-8 LOW PROFILE BARRIER CURB TRANSITION B										REGION NO. STATE		FED.AID PROJ.NO.		Washington State Department of Transportation		PLOT1 GD-8			
TIME	11:47:48 AM																		
DATE	3/26/2007																		
PLOTTED BY	berensb																		
DESIGNED BY	L. Hinson																		
ENTERED BY	B. Berens																		
CHECKED BY																			
PROJ. ENGR.																			
REGIONAL ADM.																			
REVISION										DATE		BY		P.E. STAMP BOX		P.E. STAMP BOX		LOW PROFILE BARRIER CURB DETAILS	

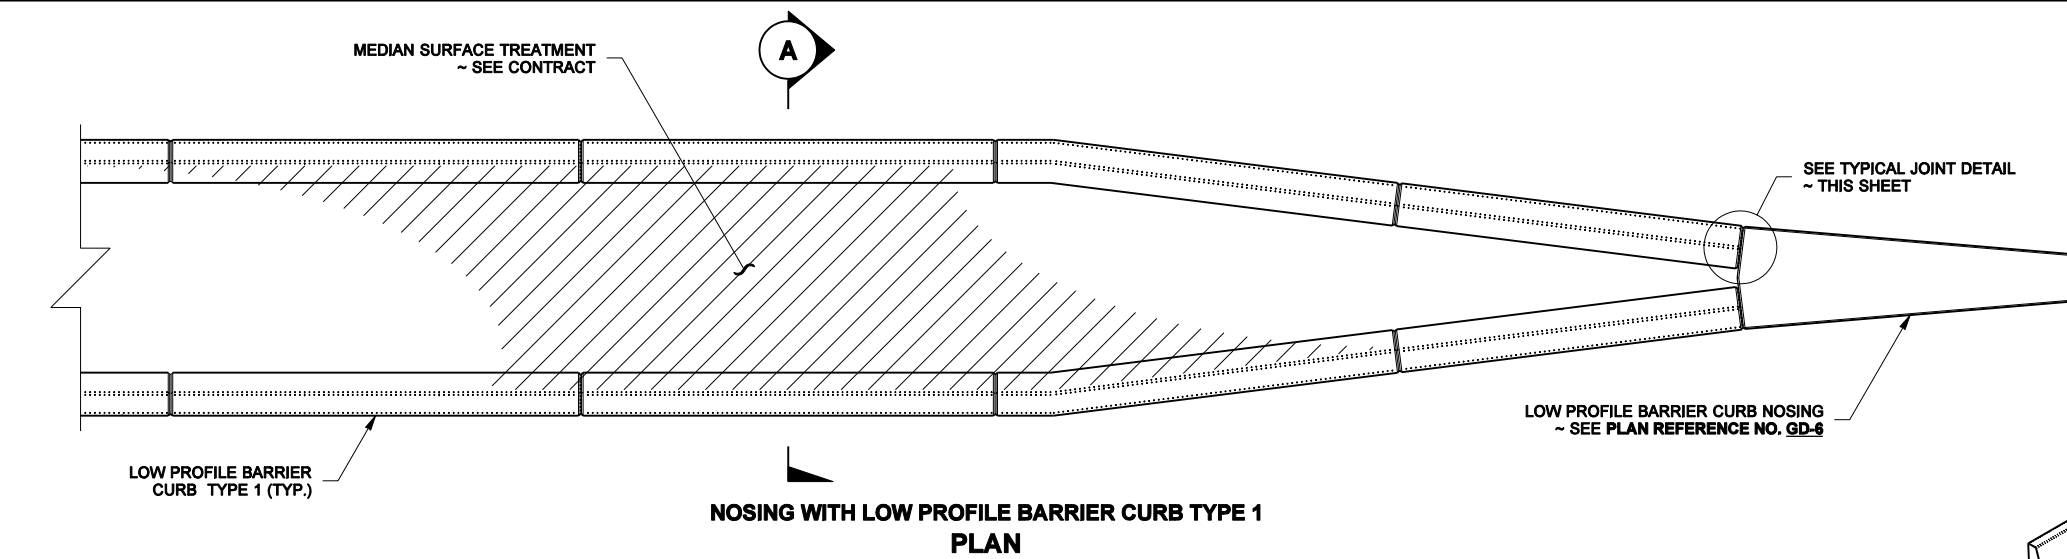


ISOMETRIC

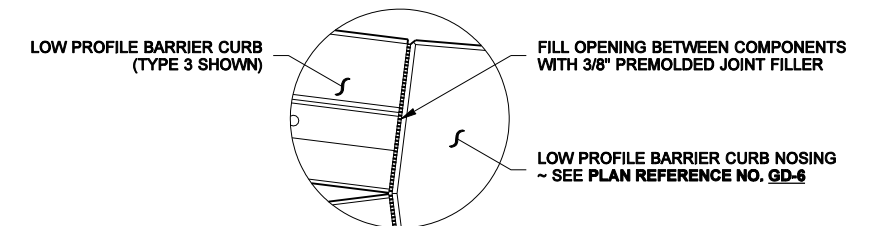

ISOMETRIC

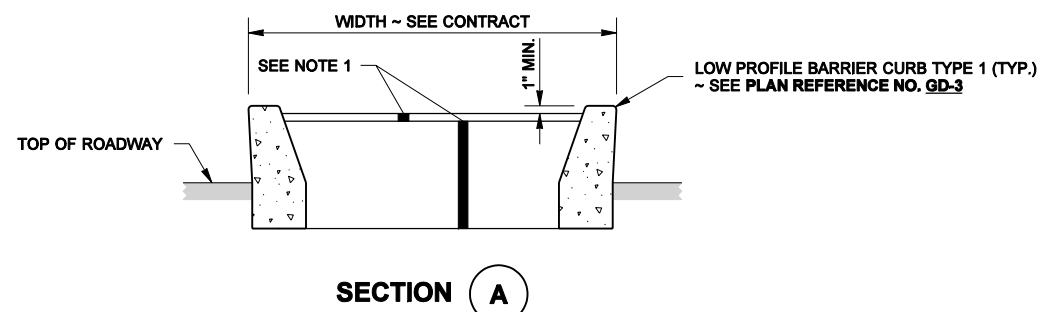

FILE NAME										GD-9 LOW PROFILE BARRIER CURB WITH PLACEMENT ~ CASE I	PLOT1																													
TIME					8:38:19 AM															REGION NO.					STATE					FED.AID PROJ.NO.																														GD-9																													
DATE					3/26/2007															10					WASH																																			SHEET																													
PLOTTED BY					berensb															JOB NUMBER	
DESIGNED BY					L. Hinson															CONTRACT NO.					LOCATION NO.																														OF																																		
ENTERED BY					B. Berens	SHEETS																																		
CHECKED BY	
PROJ. ENGR.	
REGIONAL ADM.	
										REVISION										DATE										BY	LOW PROFILE BARRIER CURB DETAILS									

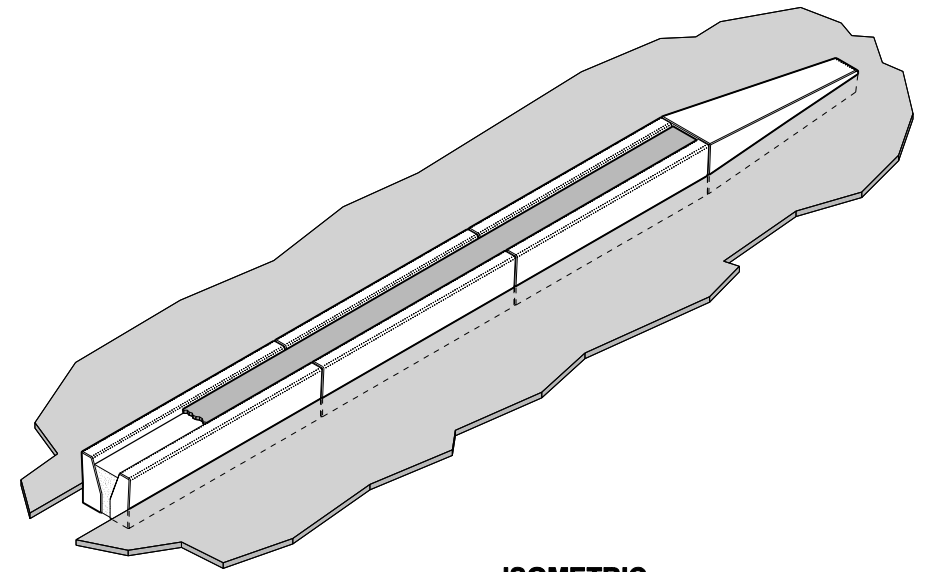

NOSING WITH LOW PROFILE BARRIER CURB TYPE 1 PLAN




1. FOR BACKFILL AND SURFACE TREATMENT, SEE CONTRACT.

Diagram illustrating the elevation view of a bridge deck and barrier assembly. The assembly includes:

- MEDIAN SURFACE TREATMENT** ~ SEE CONTRACT
- LOW PROFILE BARRIER CURB TYPE 3 (TYP.)**
- LOW PROFILE BARRIER CURB NOSING** ~ SEE PLAN REFERENCE NO. GD-6
- SEE TYPICAL JOINT DETAIL** ~ THIS SHEET

The diagram shows a cross-section of the bridge deck with a median surface treatment area, a low profile barrier curb, and a low profile barrier curb nosing. A circular detail callout labeled 'D' is shown above the barrier curb.

NOSING WITH LOW PROFILE BARRIER CURB TYPE 3 PLAN


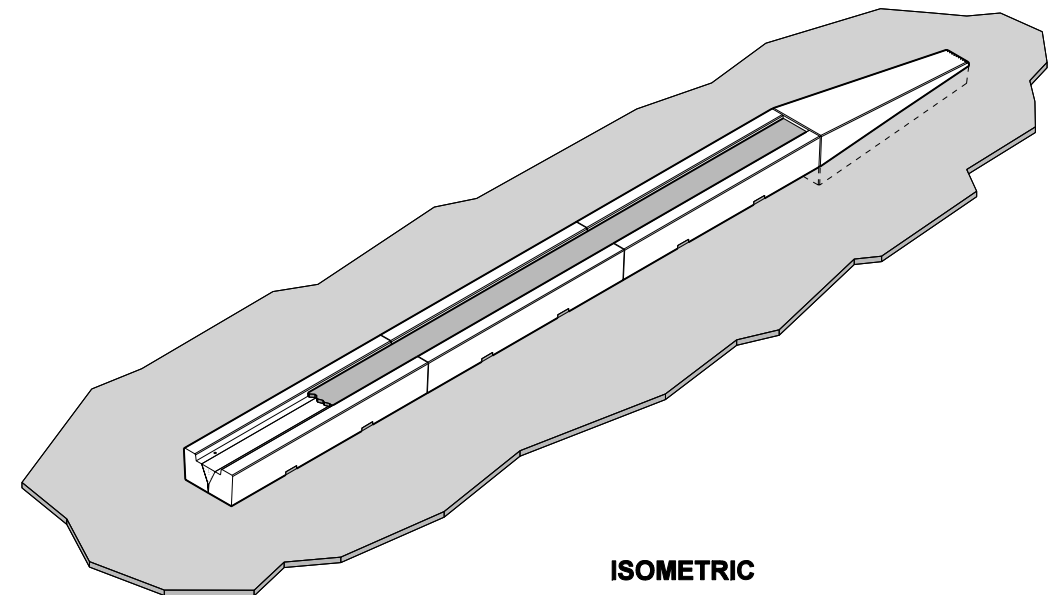


ISOMETRIC


SECTION D

LOW PROFILE BARRIER CURB PLACEMENT ~ CASE 2 (NARROW)

[illegible]

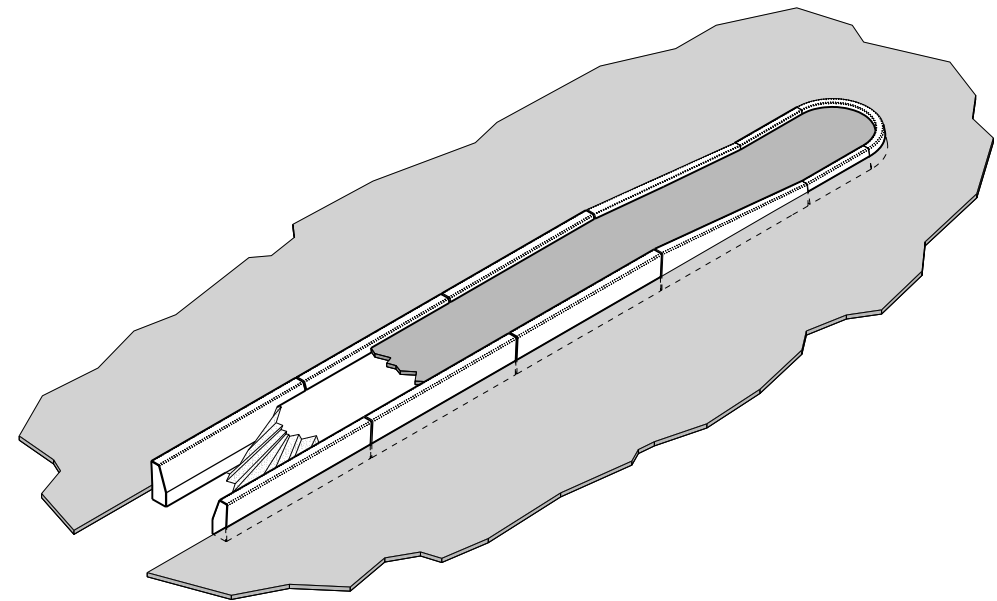
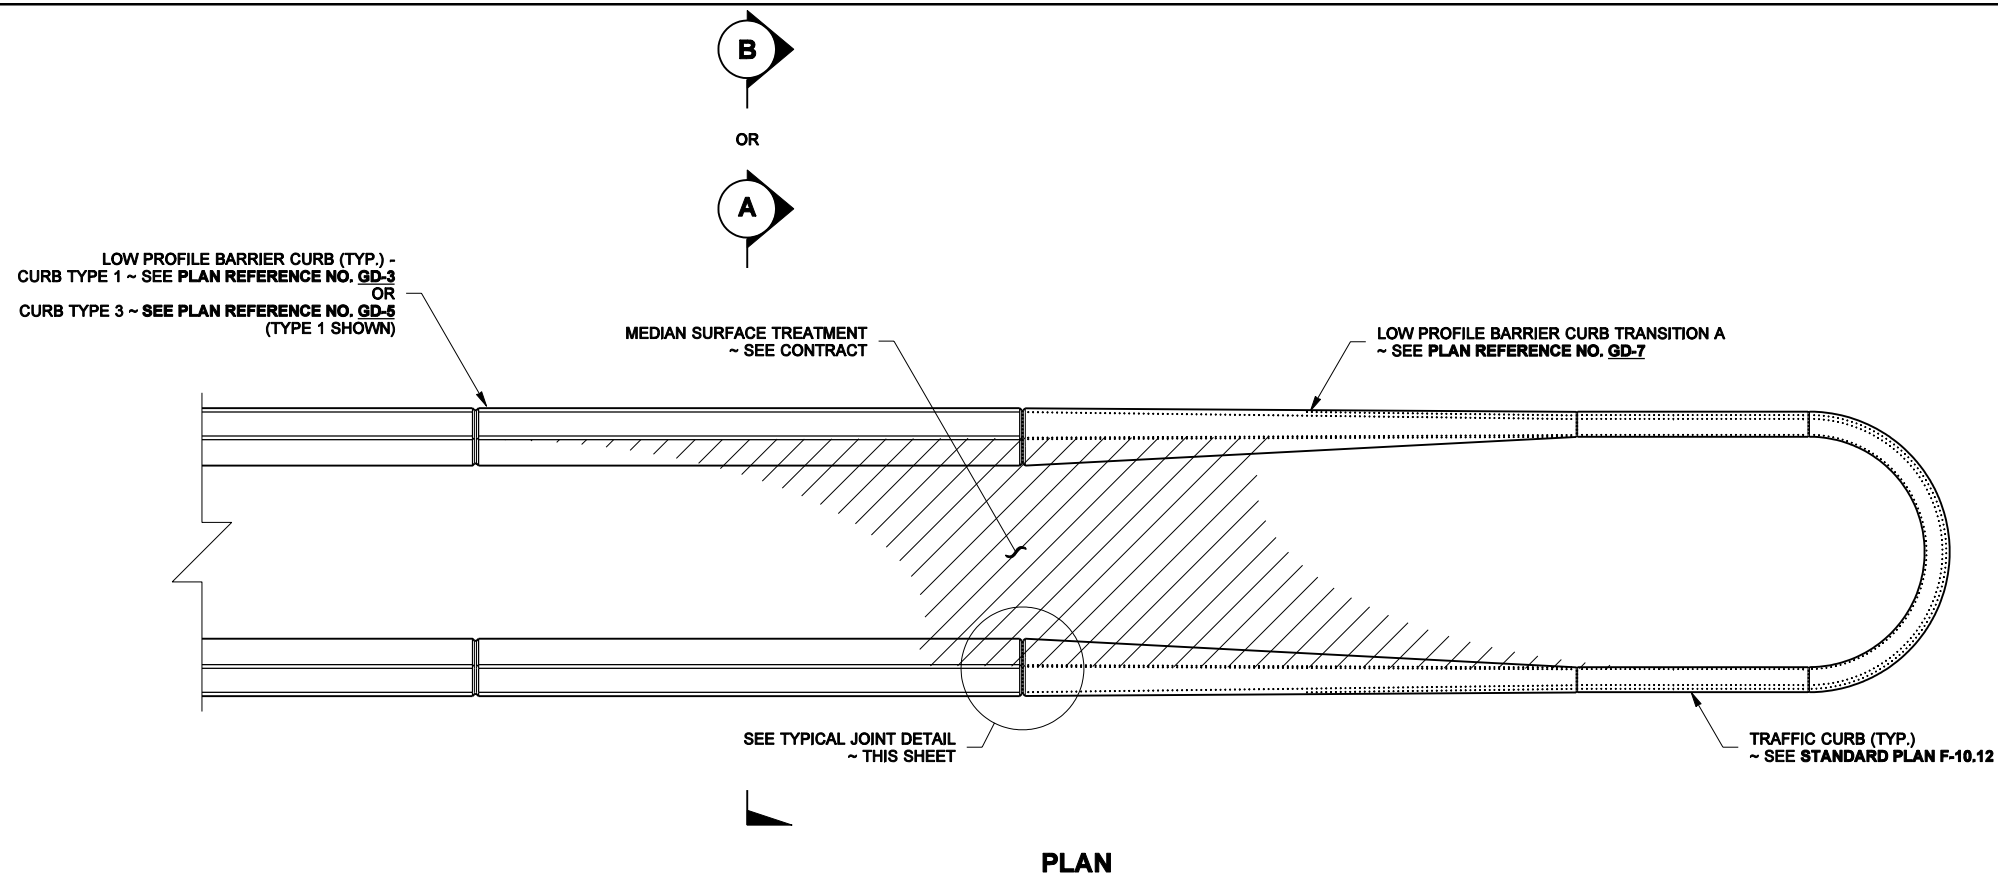


LOW PROFILE BARRIER CURB TYPE 1 WITH TRAFFIC CURB
ISOMETRIC

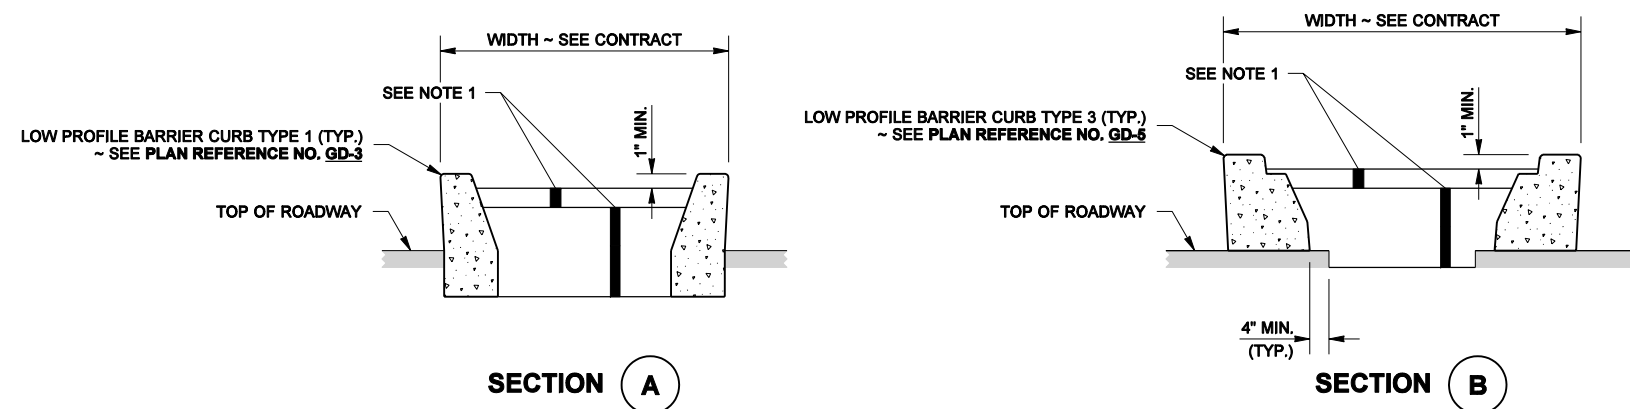

NOTE



1. FOR BACKFILL AND SURFACE TREATMENT,
SEE CONTRACT.

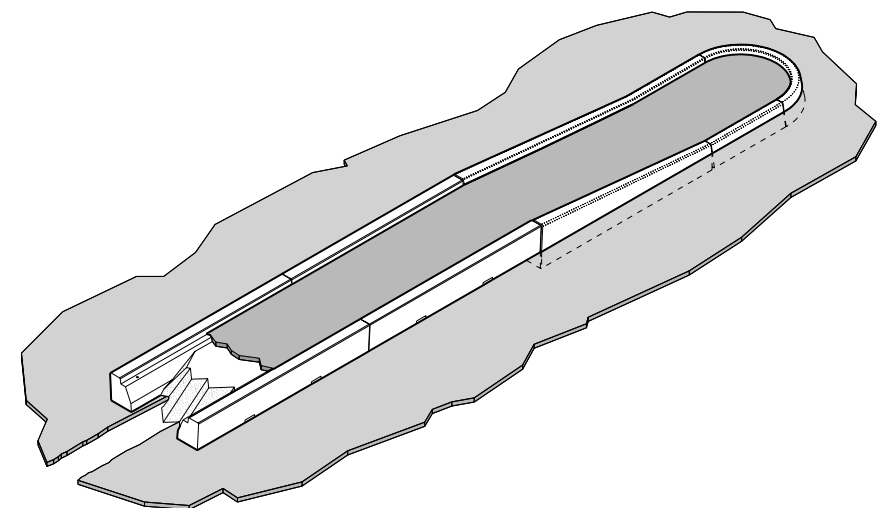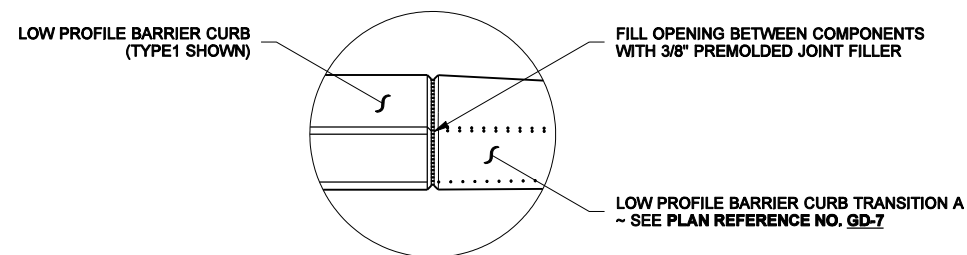

LOW PROFILE BARRIER CURB TYPE 3 WITH TRAFFIC CURB
ISOMETRIC



LOW PROFILE BARRIER CURB PLACEMENT ~ CASE 3

FILE NAME										GD-10 LOW PROFILE BARRIER CURB PLACEMENT ~ TYPE 3										PLOT1															
TIME		8:31:34 AM										REGION NO.		STATE		FED.AID PROJ.NO.										GD-10									
DATE		3/26/2007										10		WASH																					
PLOTTED BY		berensb										JOB NUMBER																							
DESIGNED BY		L. Hinson										CONTRACT NO.		LOCATION NO.										SHEET											
ENTERED BY		B. Berens																						OF											
CHECKED BY																								SHEETS											
PROJ. ENGR.																																			
REGIONAL ADM.																																			
		REVISION										DATE		BY												LOW PROFILE BARRIER CURB DETAILS									

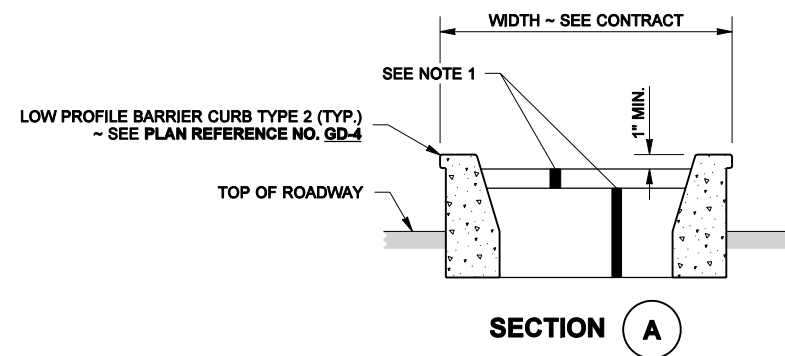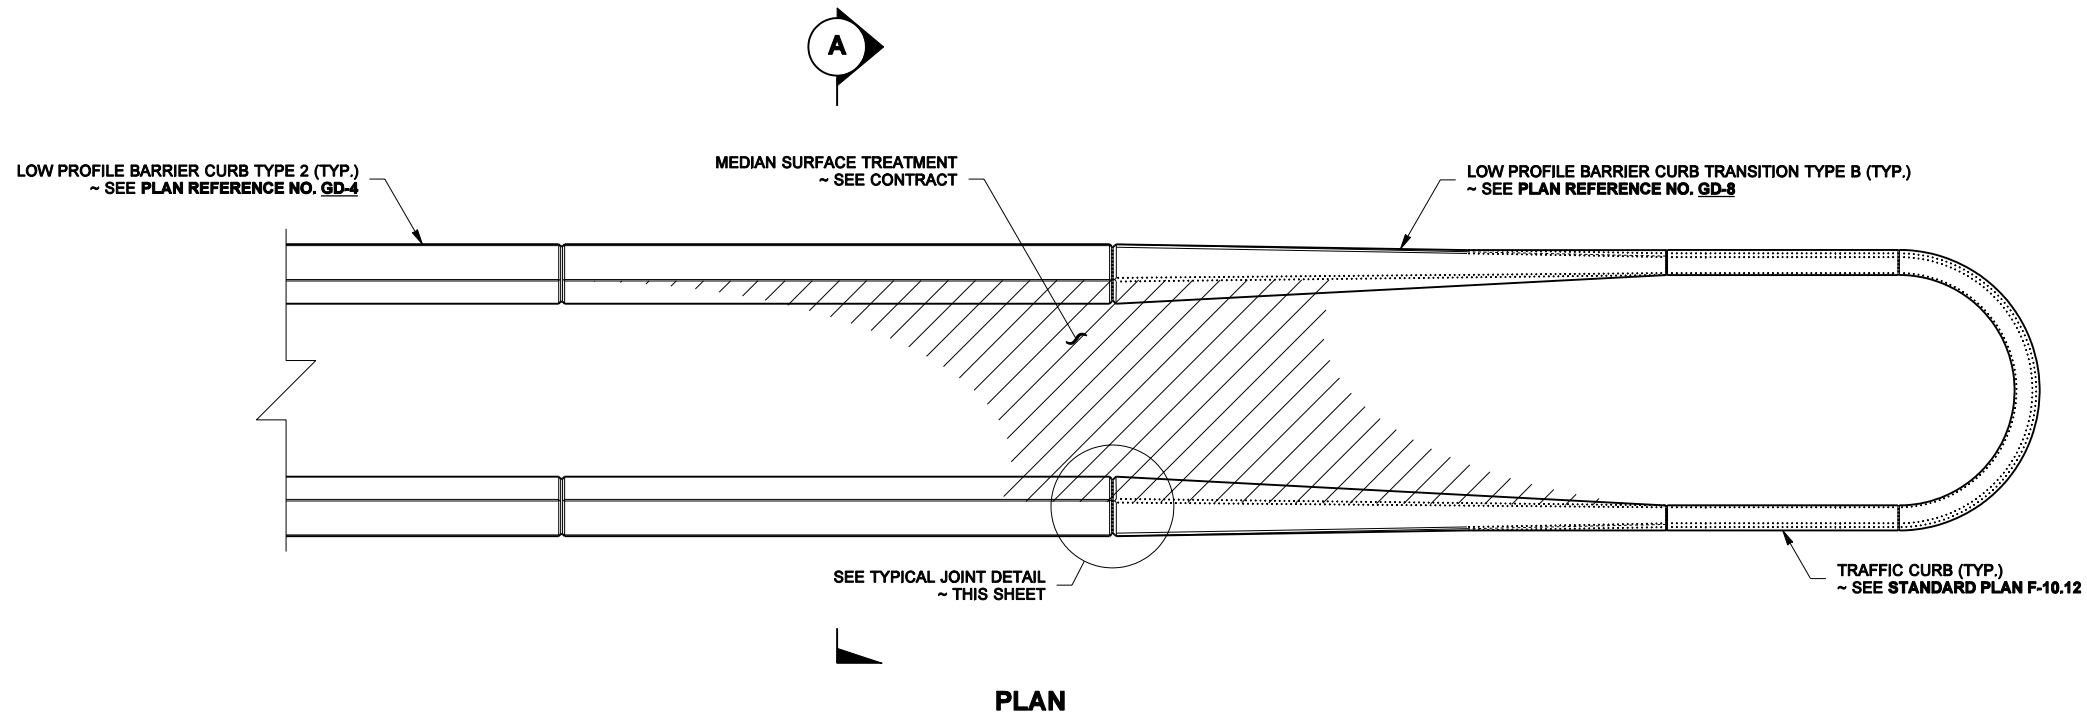

NOTE

1. FOR BACKFILL AND SURFACE TREATMENT,
SEE CONTRACT.

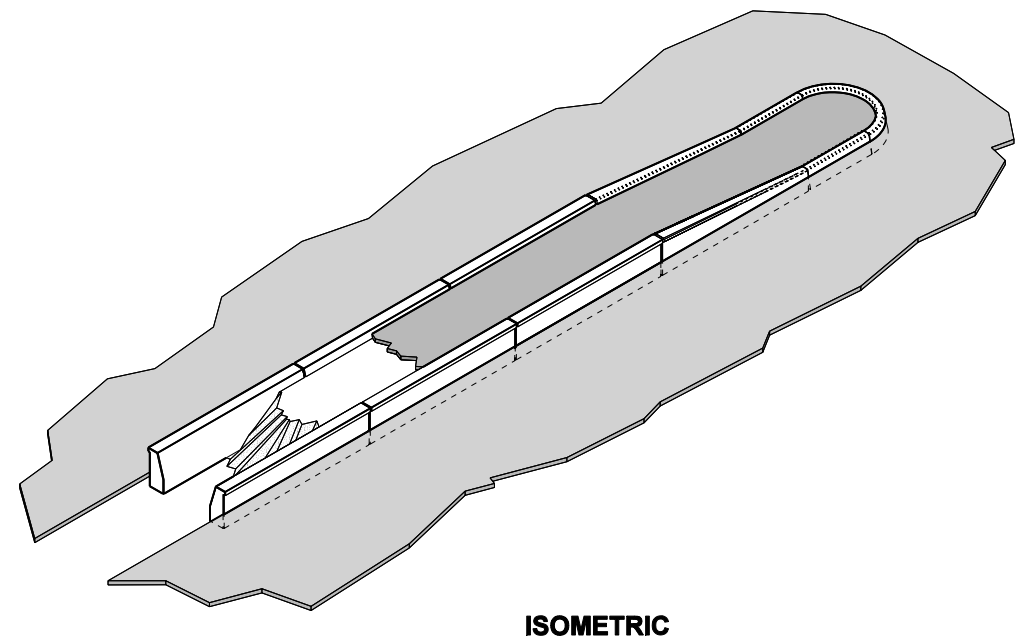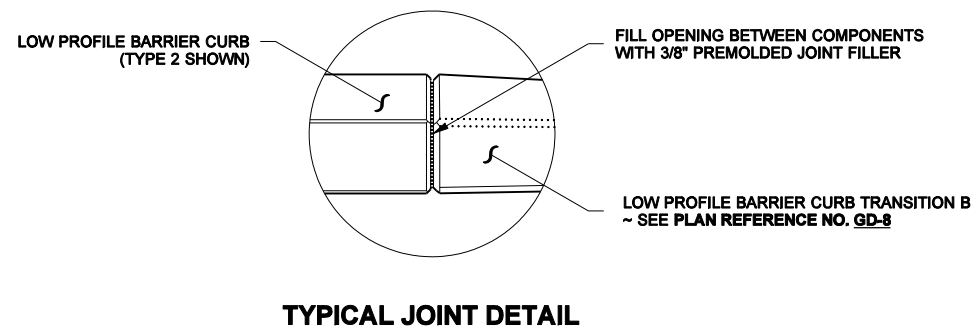

LOW PROFILE BARRIER CURB PLACEMENT ~ CASE 5

FILE NAME										GD-IILOW PROFILE BARRIER CURB PLACEMENT ~ CASE 5										PLOT1	
TIME					7:31:09 AM															REGION NO.					STATE					FED.AID PROJ.NO.										Washington State Department of Transportation										LOW PROFILE BARRIER CURB DETAILS										GD-11									
DATE					3/26/2007															10					WASH																																			SHEET									
PLOTTED BY					berensb															JOB NUMBER	OF									
DESIGNED BY					L. HINSON															CONTRACT NO.					LOCATION NO.																									SHEETS																			
ENTERED BY					B. BERENS	
CHECKED BY	
PROJ. ENGR.	
REGIONAL ADM.										REVISION					DATE					BY	